


Plot Cab E Slot 980

Curve Table			Curve Table				
Curve #	Length	Radius	Delta	Curve #	Length	Radius	Delta
C1	55.863	375.000	008.5352	C16	83.624	425.000	011.2736
C2	130.409	225.000	033.2084	C17	14.838	75.000	011.3353
C3	52.920	39.000	077.7462	C18	8.170	10.000	046.8106
C4	267.009	425.000	035.9964	C19	160.024	50.000	183.3735
C5	143.090	525.000	015.6161	C20	8.170	10.000	046.8106
C6	14.135	10.000	080.9860	C21	18.108	75.000	013.8334
C7	16.470	10.000	094.3673	C22	108.439	425.000	014.6191
C8	14.909	10.000	085.4202	C23	121.197	475.000	014.6191
C9	16.507	10.000	094.5798	C24	50.144	25.000	114.9210
C10	167.986	475.000	020.2629				
C11	235.644	375.000	036.0038				
C12	10.113	10.000	057.9457				
C13	165.819	50.000	190.0141				
C14	9.480	10.000	054.3147				
C15	101.429	175.000	033.2084				

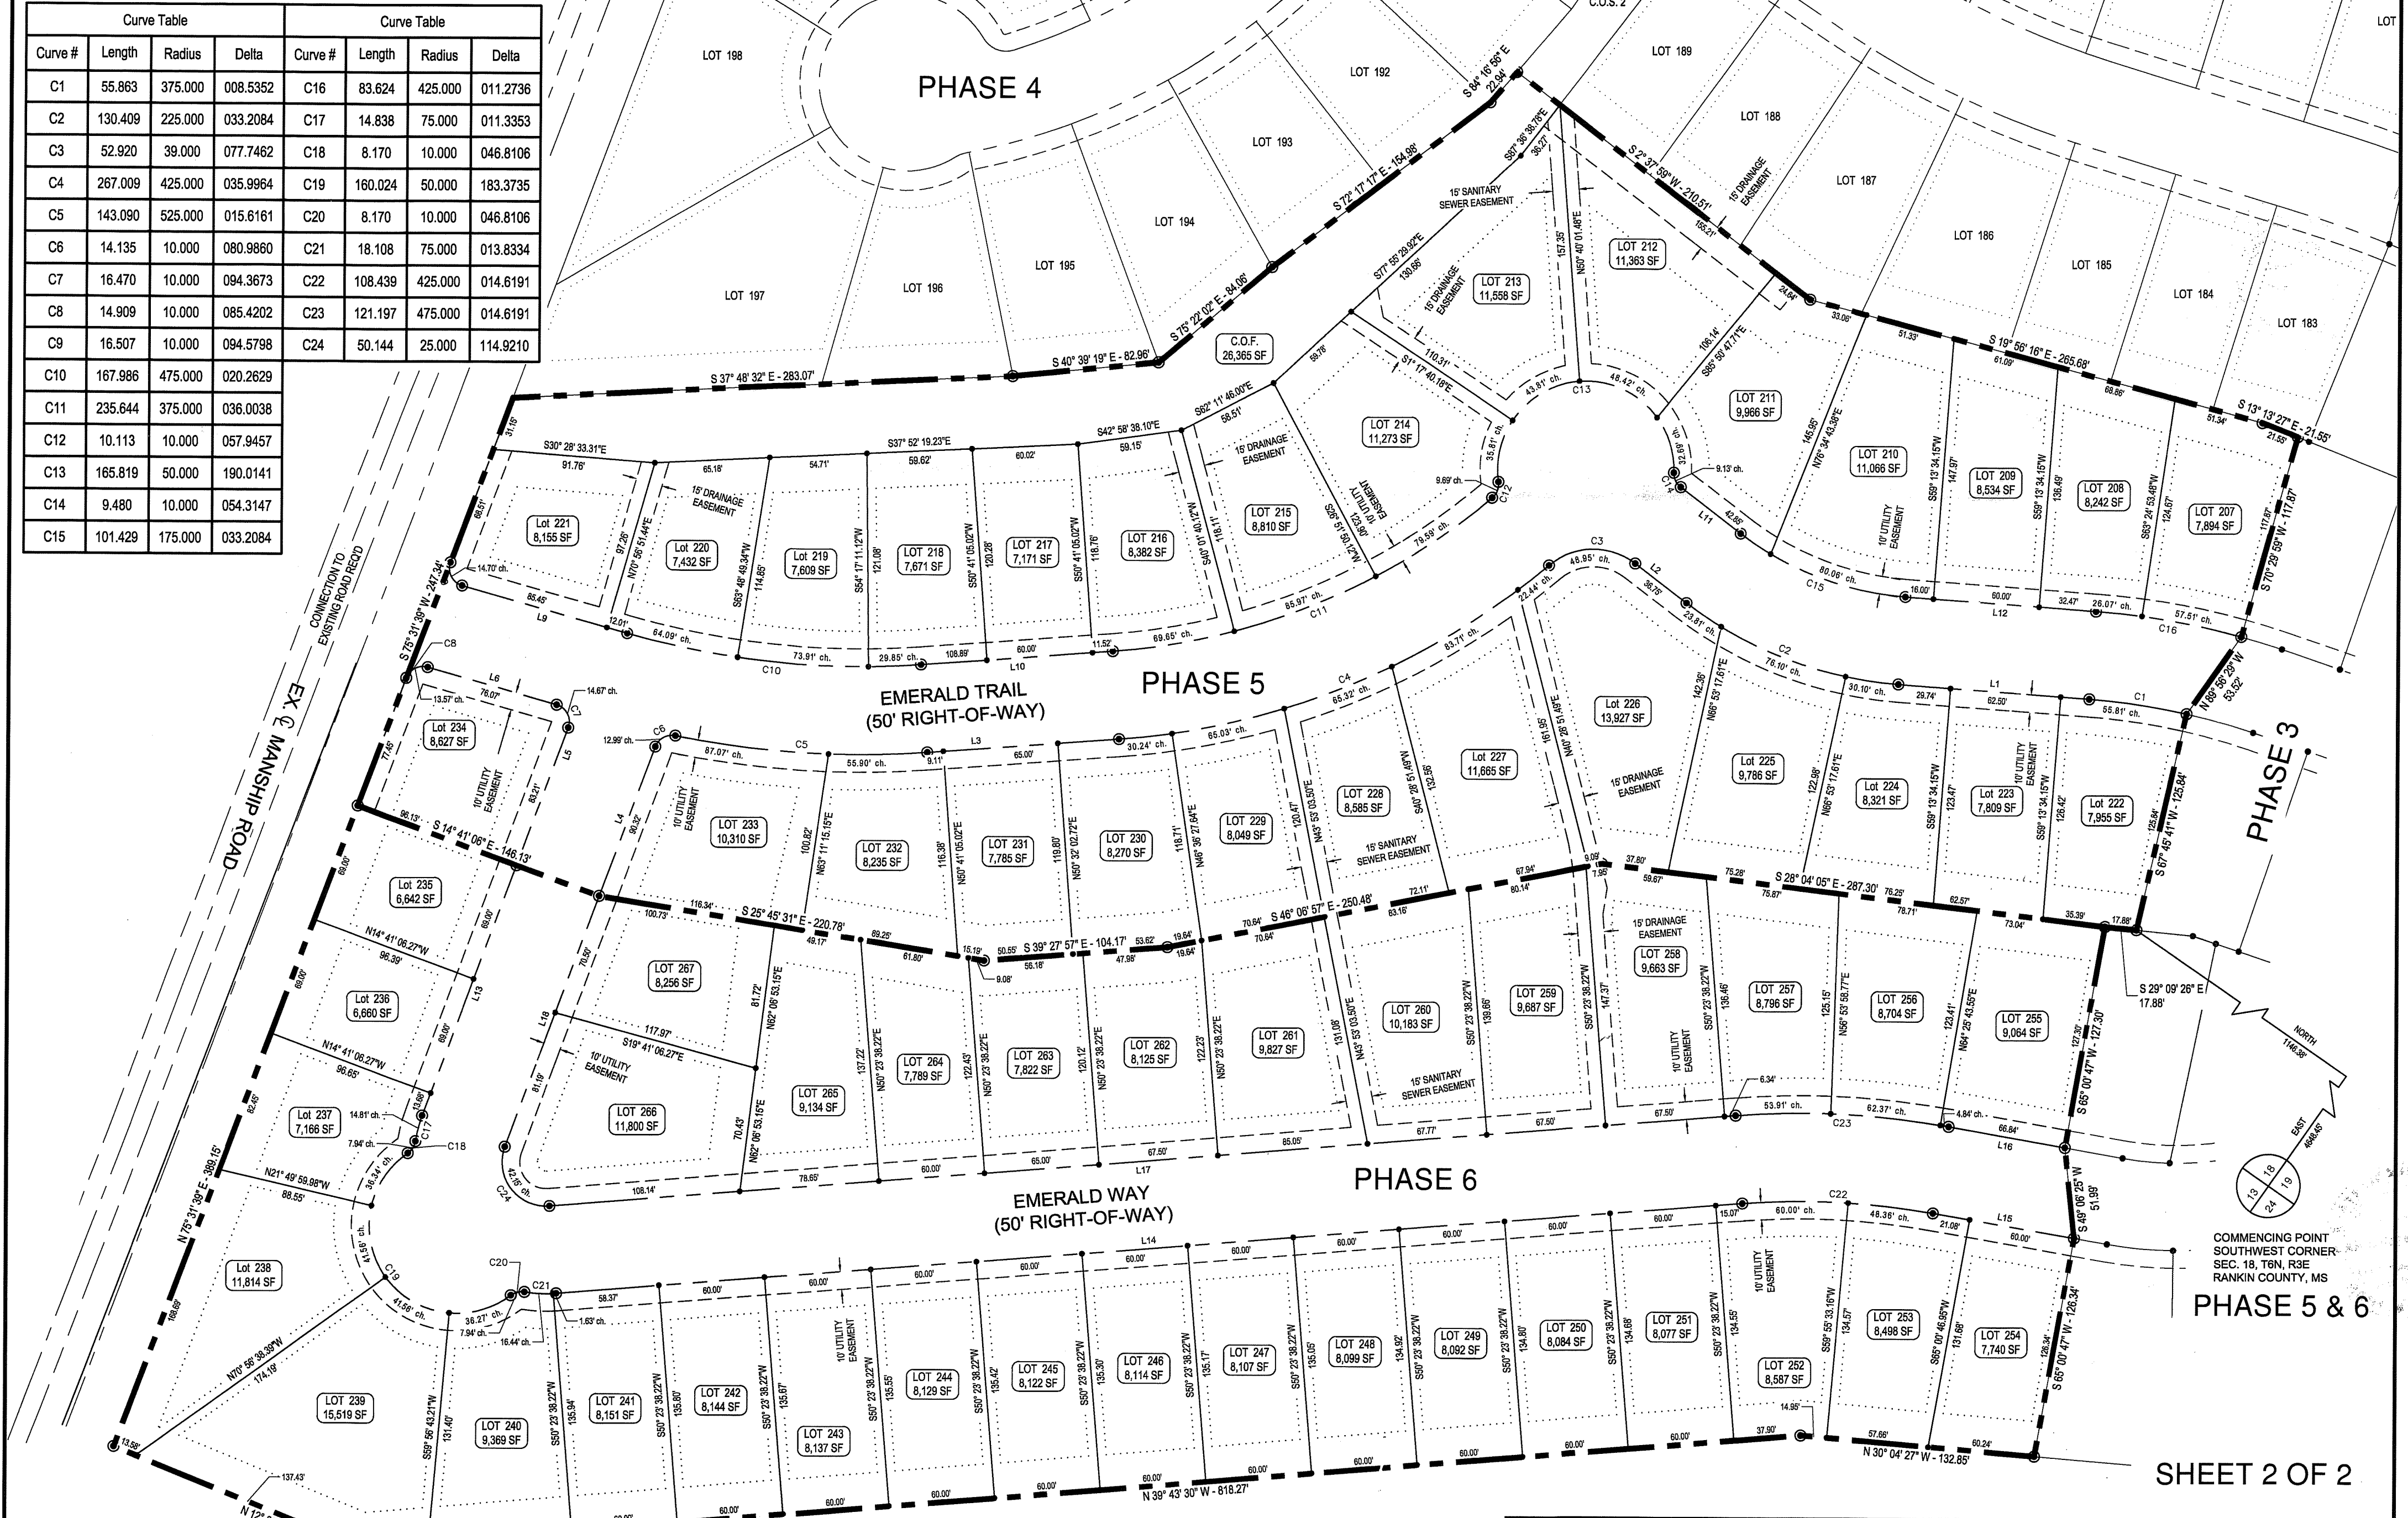



PHASE 5 & 6

SHEET 2 OF 2

FINAL PLAT FOR:  
**GARDENS OF MANSHIP PHASE 5 & 6**  
 ±15.88 AC. BEING SITUATED IN THE  
 SOUTHEAST QUARTER OF  
 SECTION 18, T-6-N, R-3-E,  
 RANKIN COUNTY, MS

OWNER: PINELANDS, LLC  
 1855 CRANE RIDGE DRIVE  
 JACKSON, MS 39216

LAND SURVEYOR:  
 KELLY BLAKE MENDROP, P.L.S. #2877

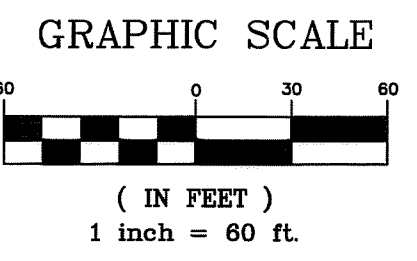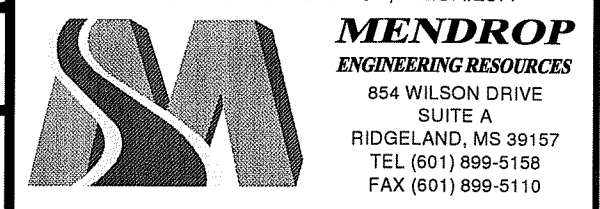

DRAWN BY: MEM      CHECKED BY: B. MENDROP      DATE: SEPT., 2016

PATH: Z:\Land Projects\C-003-28-15\DWG\PHASE 5 MEM.dwg